



Preferred Concept Design

West Main Street Area

Existing Section:

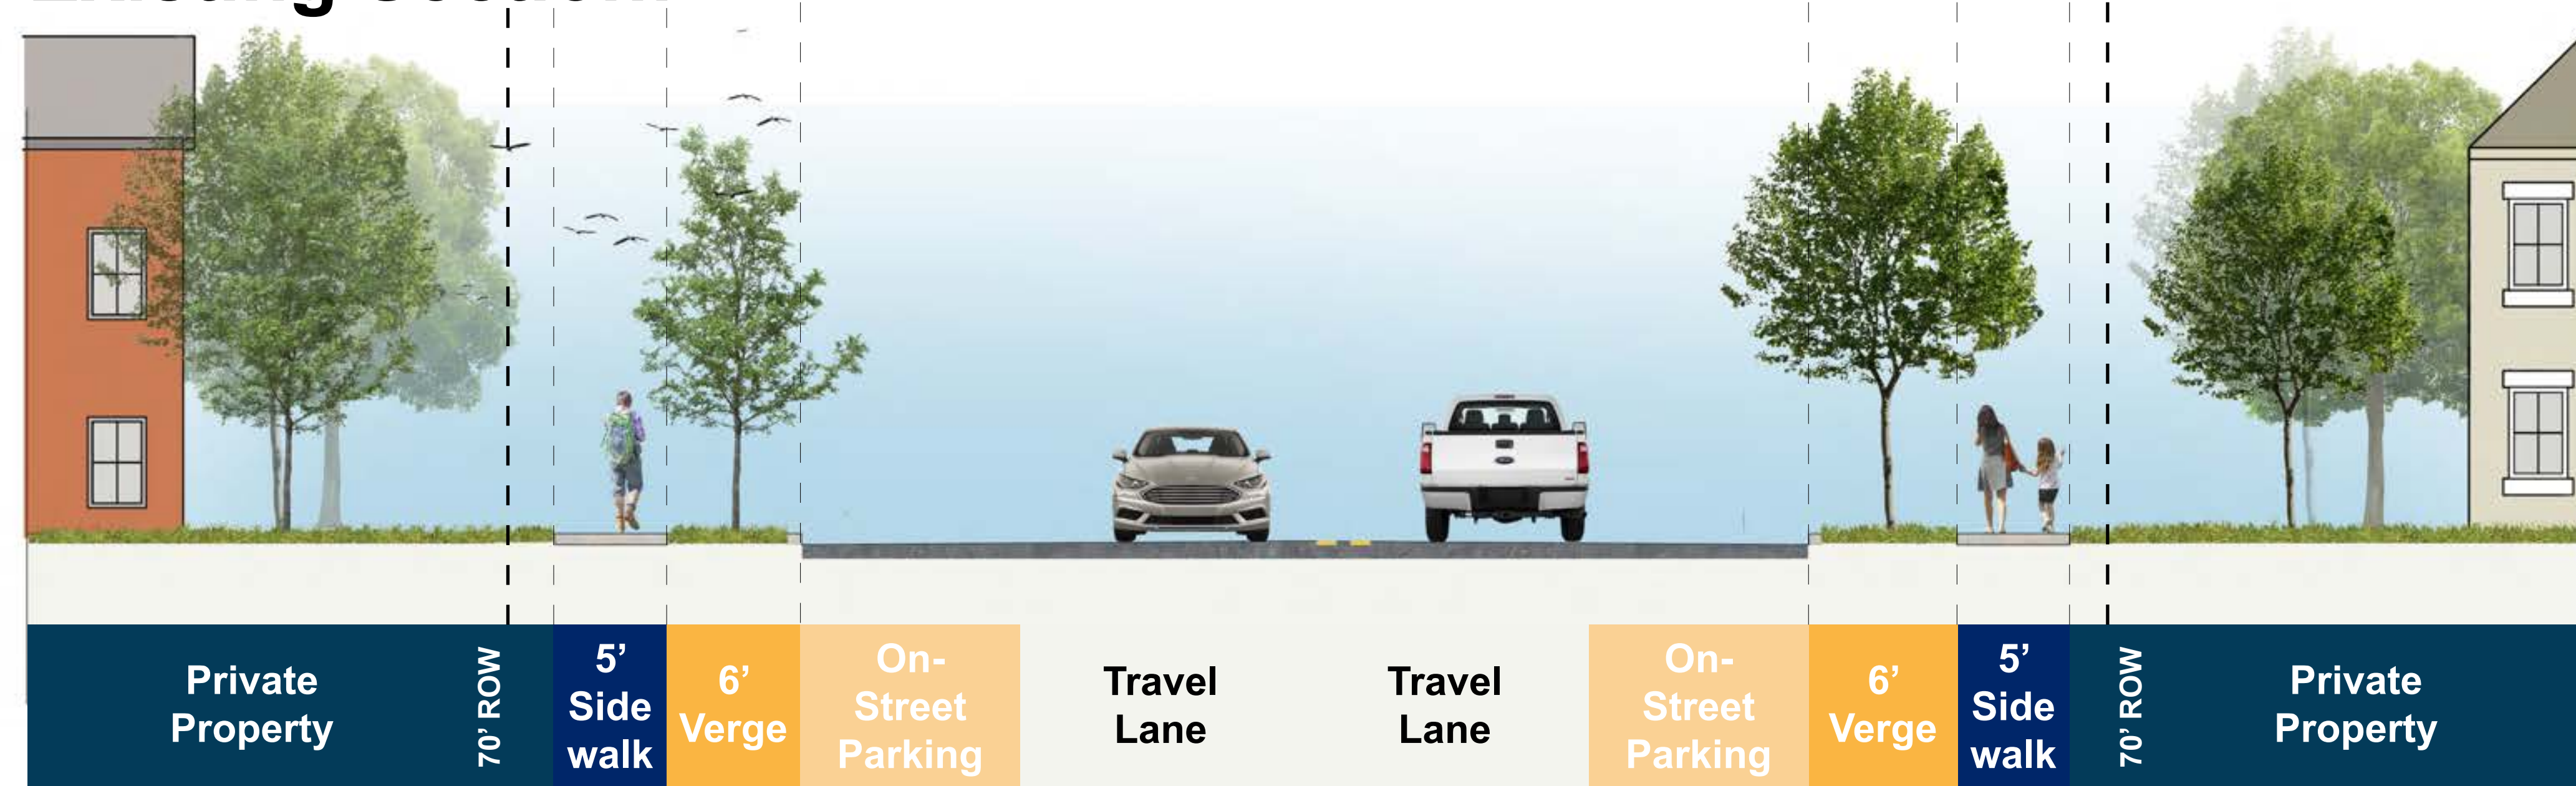


Proposed Section:

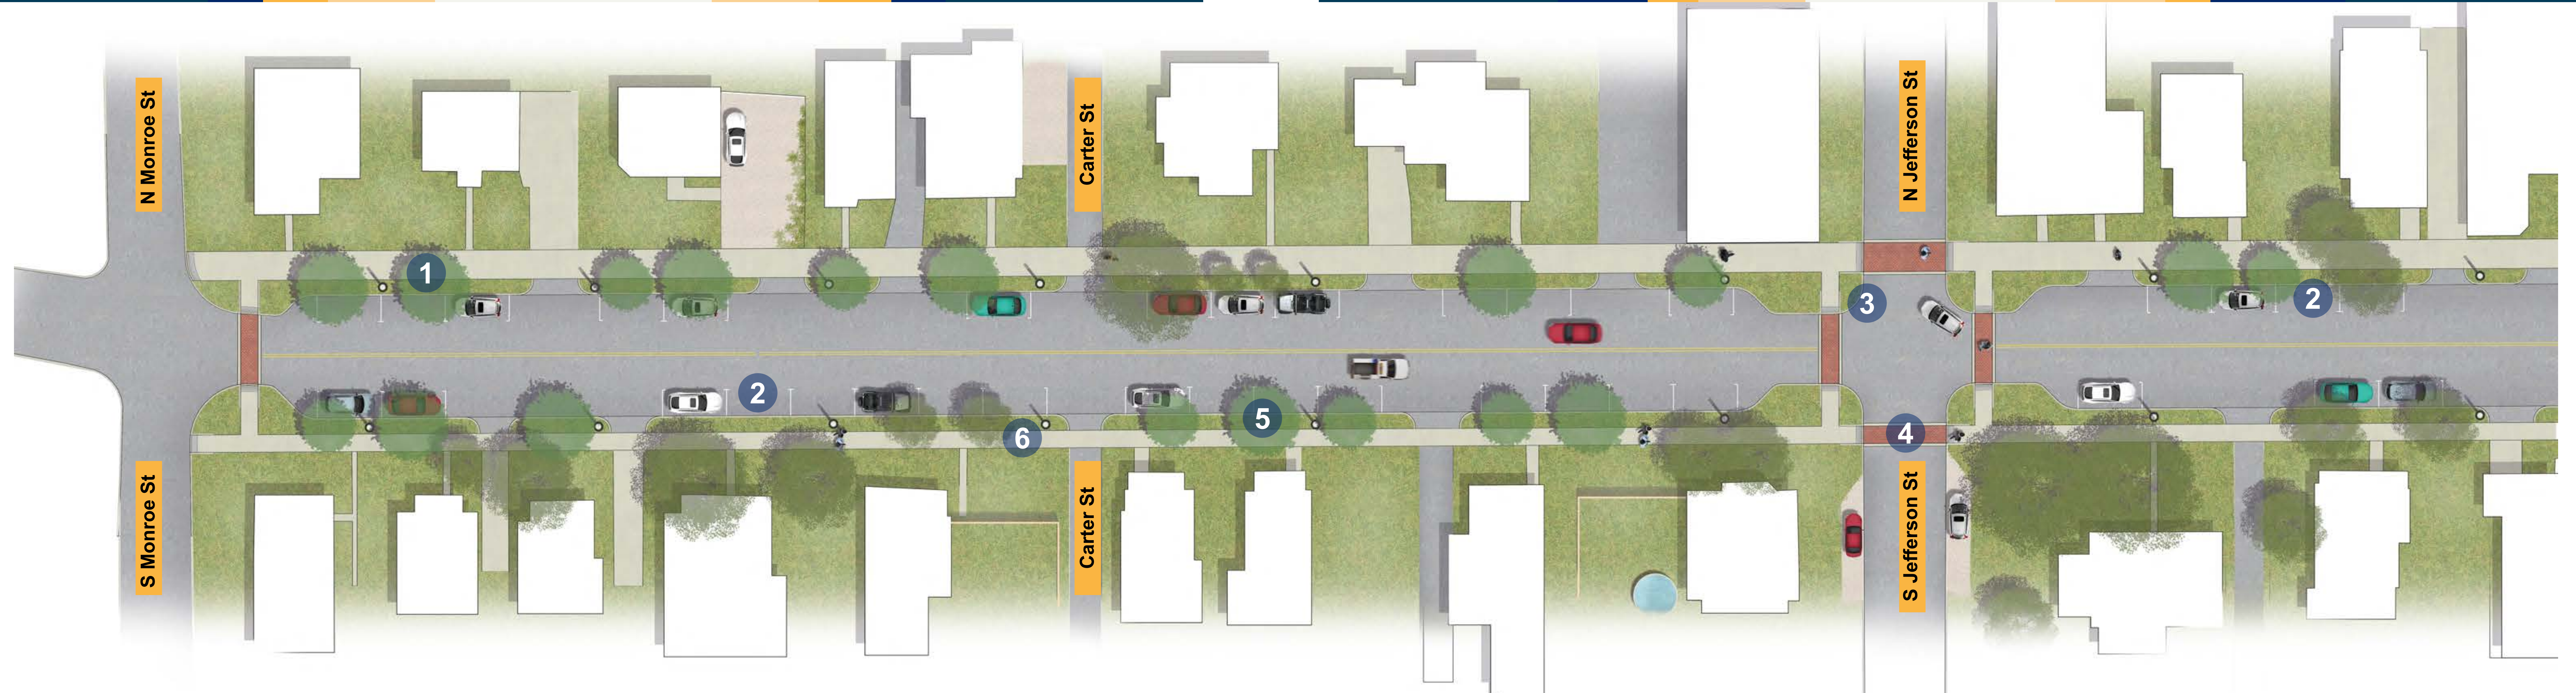


Legend:

- 1 10' Urban Trail
- 2 Striped On-Street Parking
- 3 Pedestrian Curb Extension with Decorative Crosswalk
- 4 Concrete Unit Pavers
- 5 Street Trees
- 6 6' Sidewalk

Character Images:

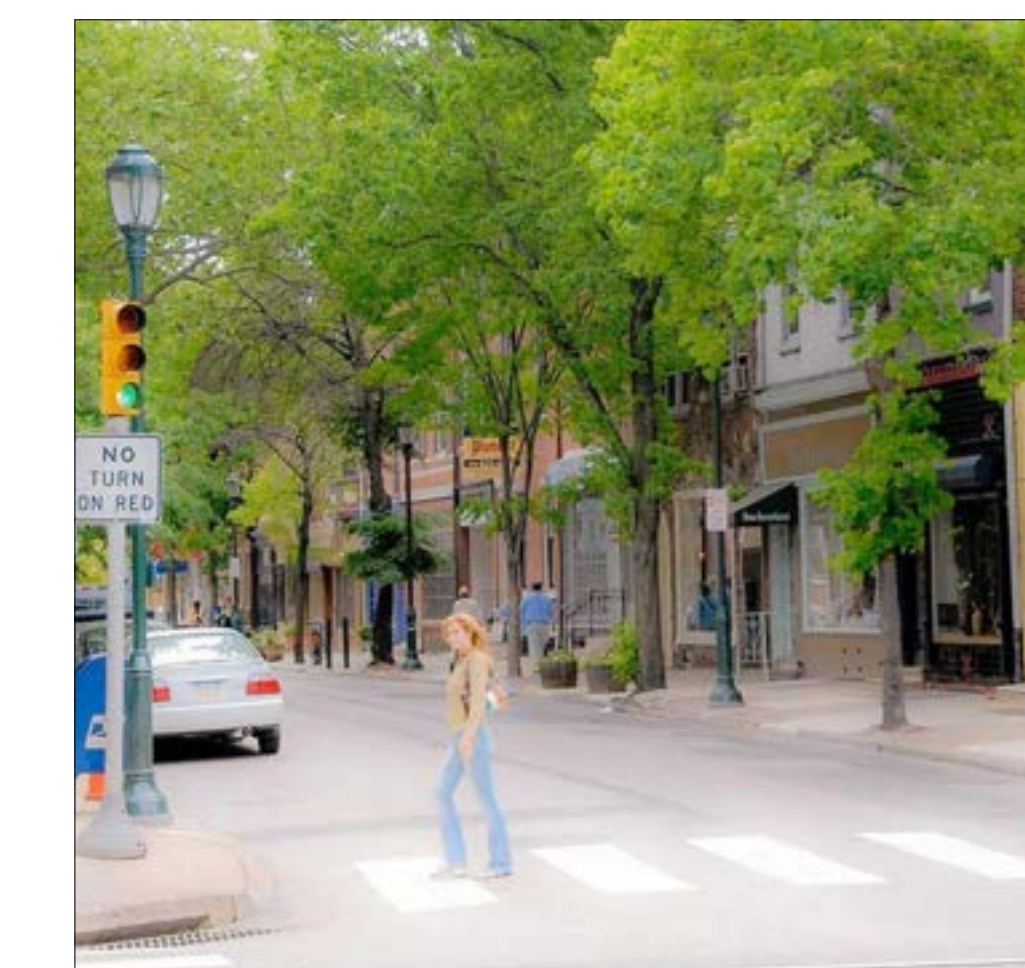

Street Trees

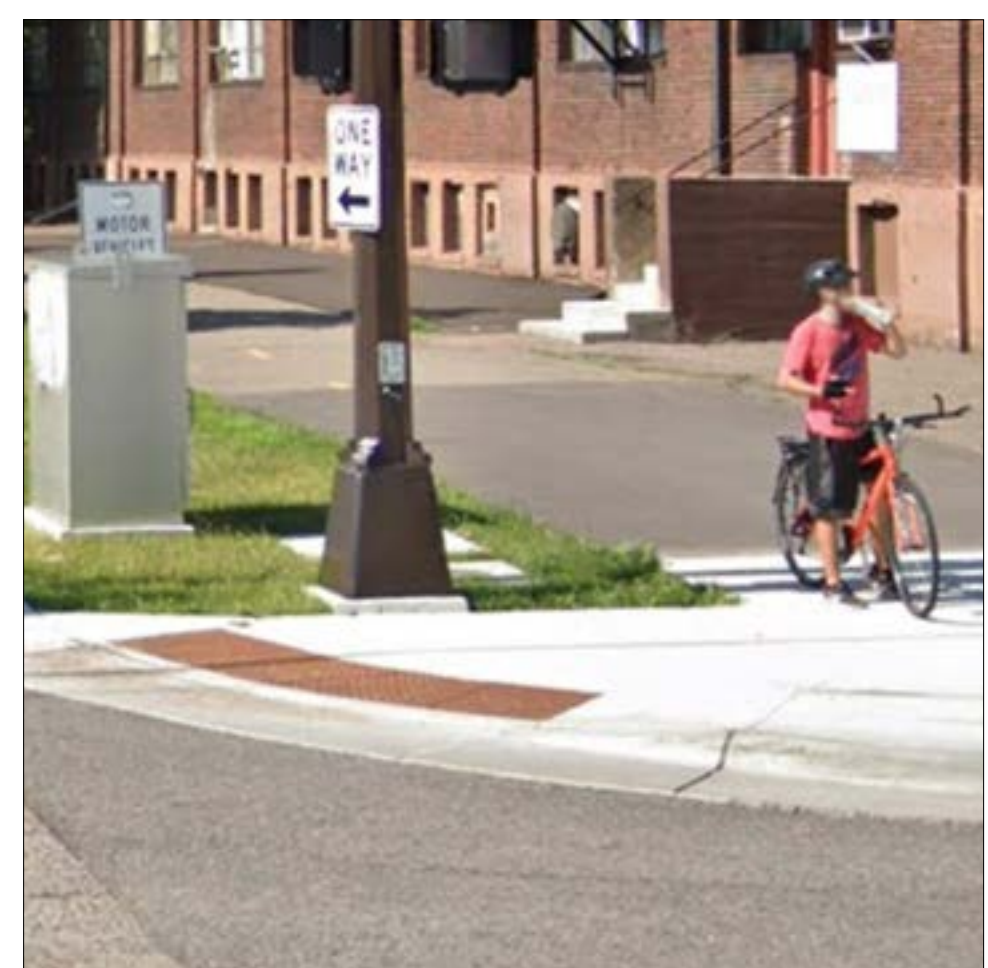

Shared Use Trail


0 40 80 200 300 FEET





Preferred Concept Design

Central Main Street Area

Existing Section:

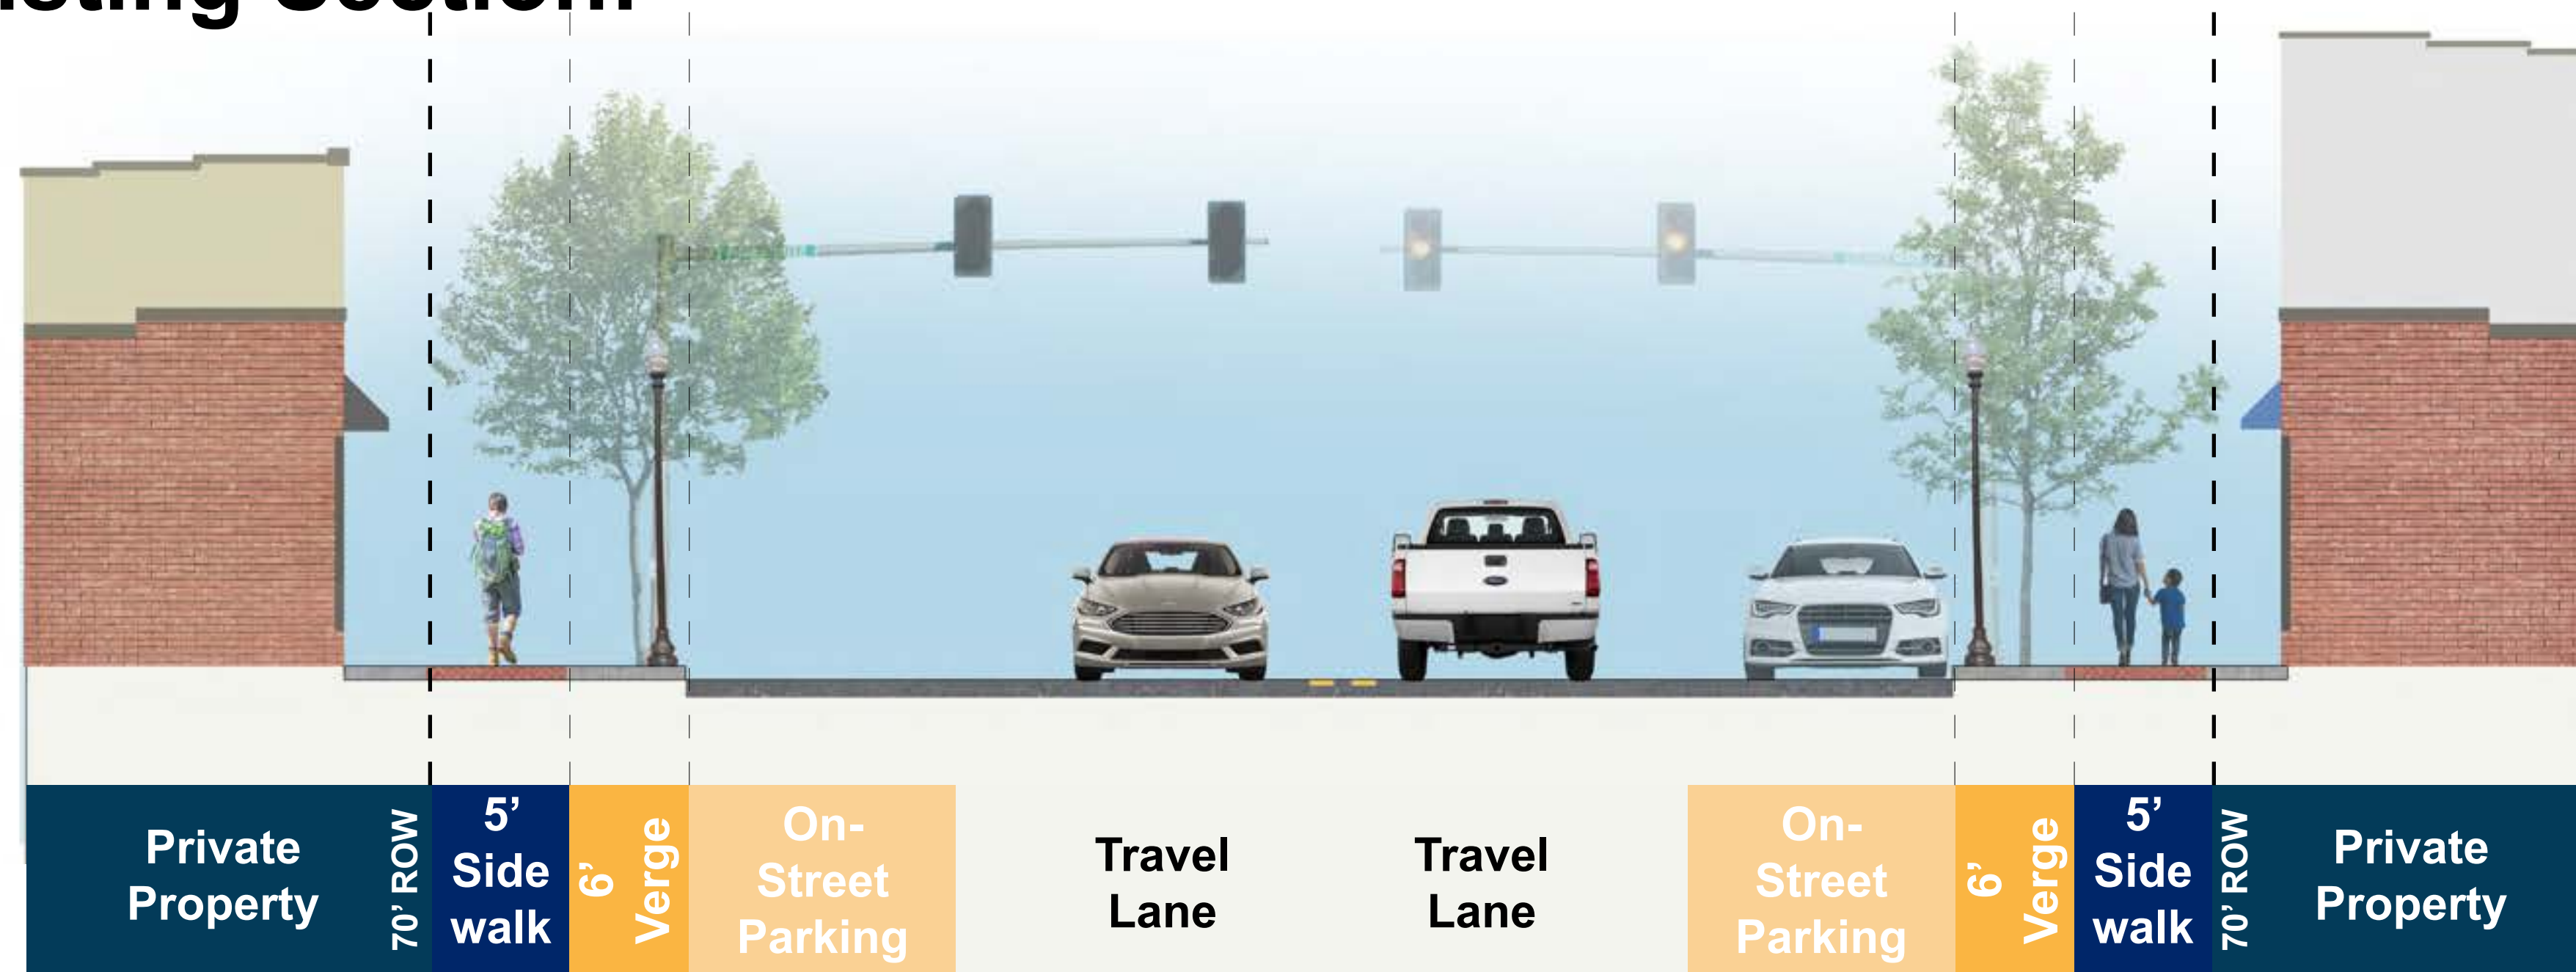

Proposed Section:

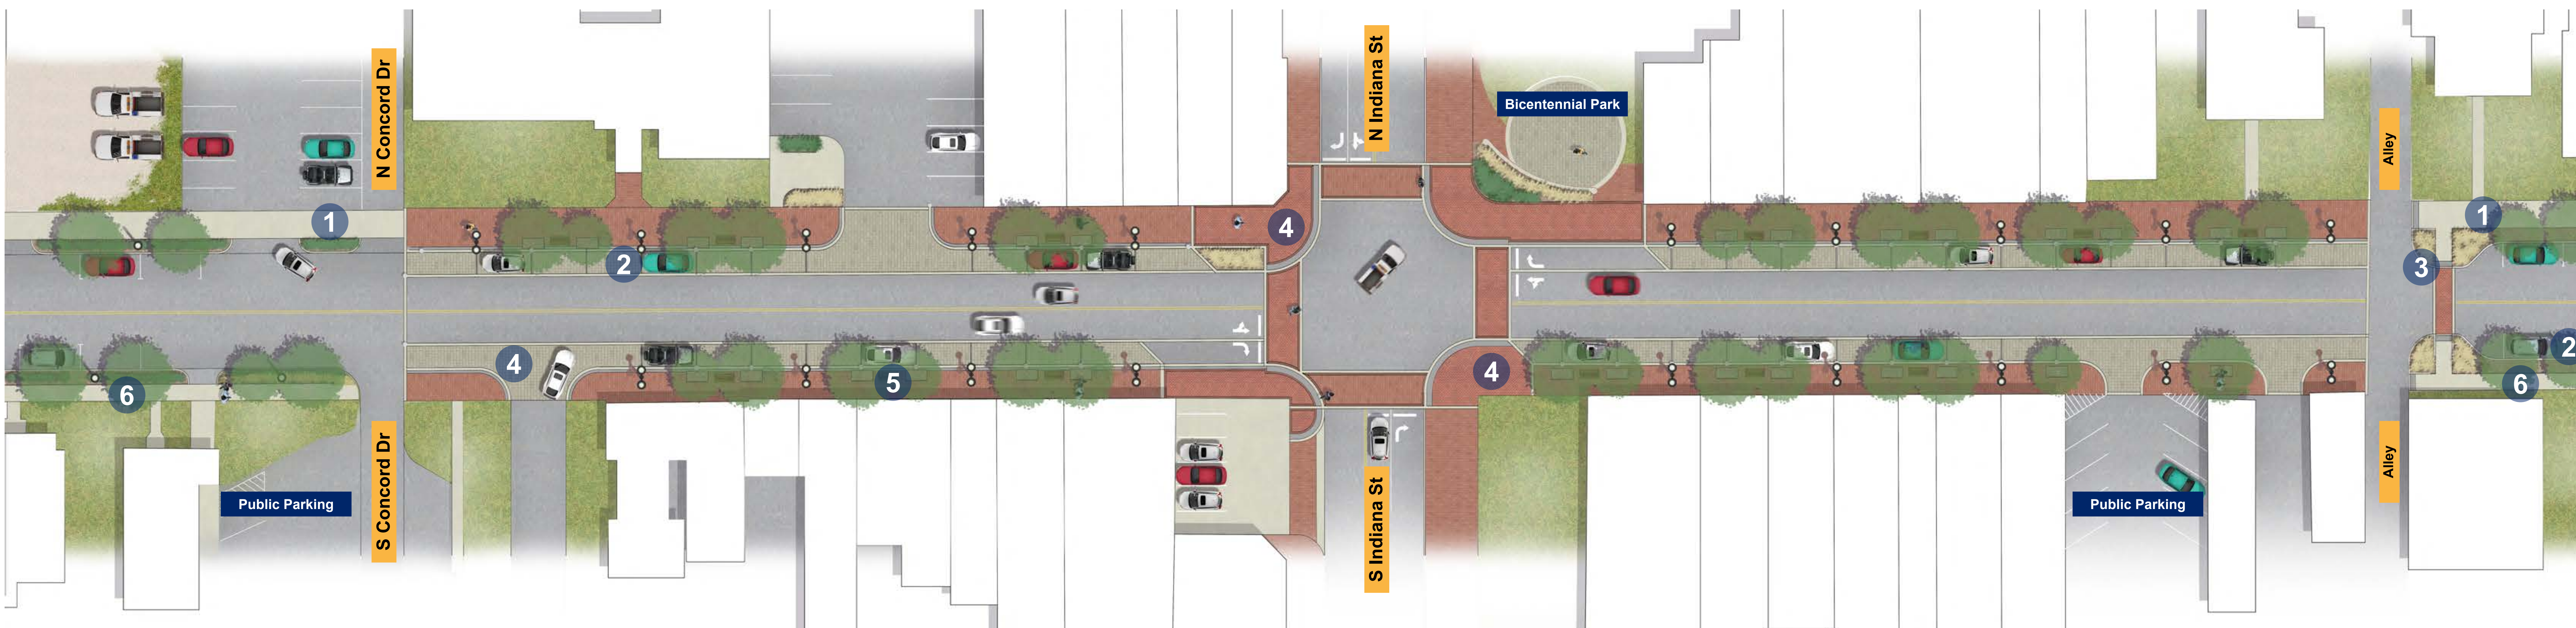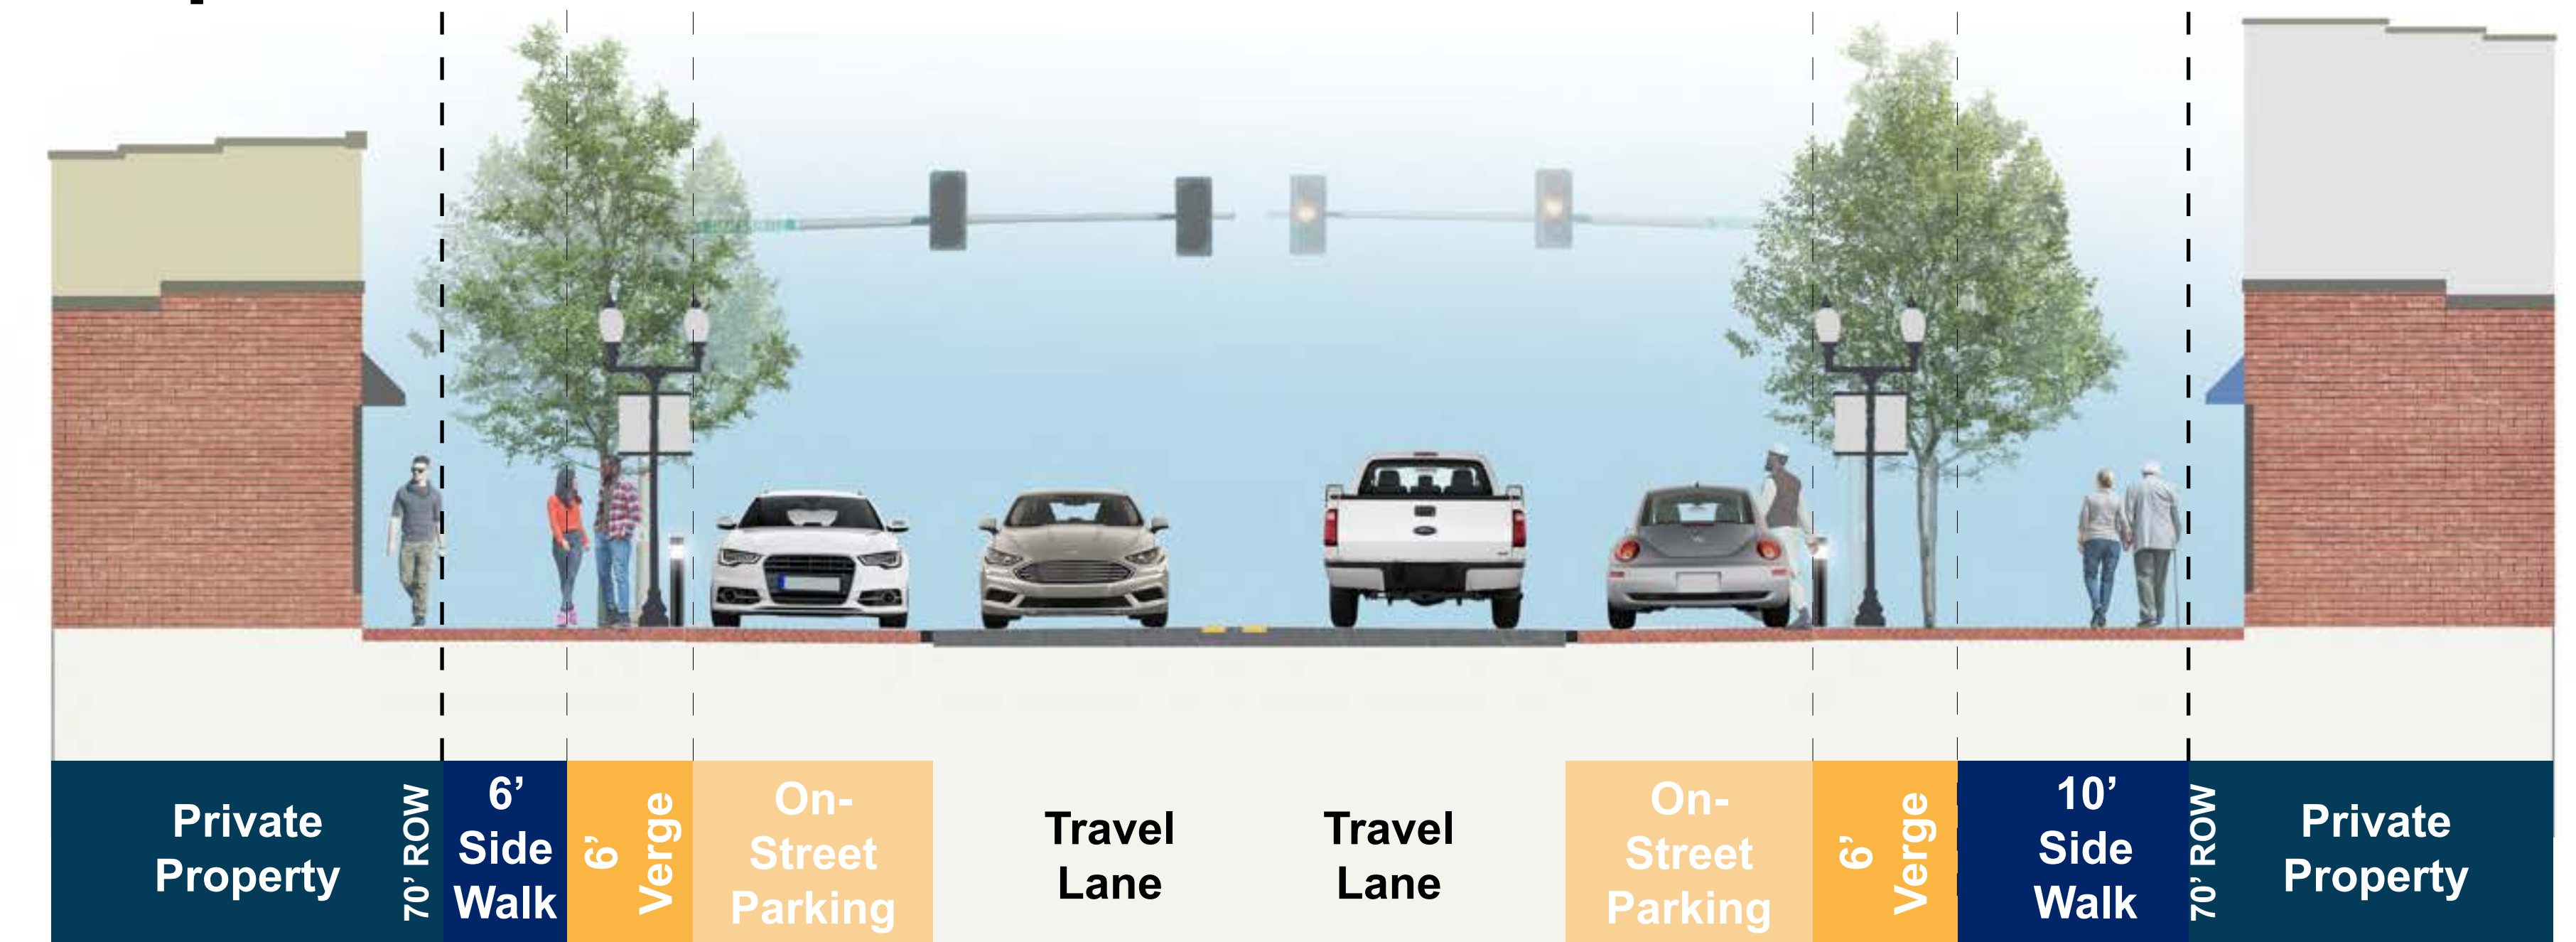


Legend:

- 1 10' Urban Trail
- 2 Striped On-Street Parking
- 3 Pedestrian Curb Extension with Decorative Crosswalk
- 4 Concrete Unit Pavers
- 5 Street Trees
- 6 6' Sidewalk

Character Images:



Removable Bollards

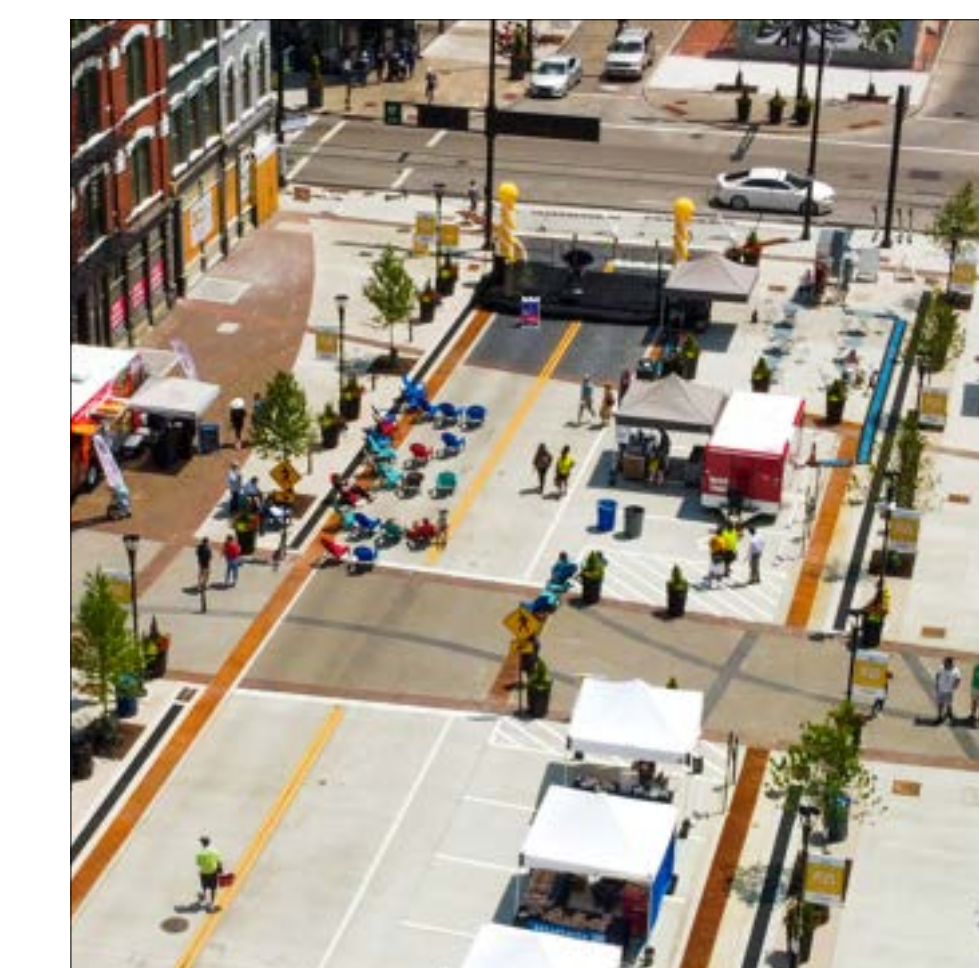

Festival Street




Specialty Pavers



Trench Drain

0 40 80 200 300 FEET

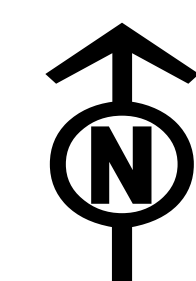

Preferred Concept Design

East Main Street Area

Existing Section:



Proposed Section:




Legend:

- 1 10' Urban Trail
- 2 Striped On-Street Parking
- 3 Pedestrian Curb Extension with Decorative Crosswalk
- 4 Concrete Unit Pavers
- 5 Street Trees
- 6 6' Sidewalk

Character Images:



Decorative Crosswalks

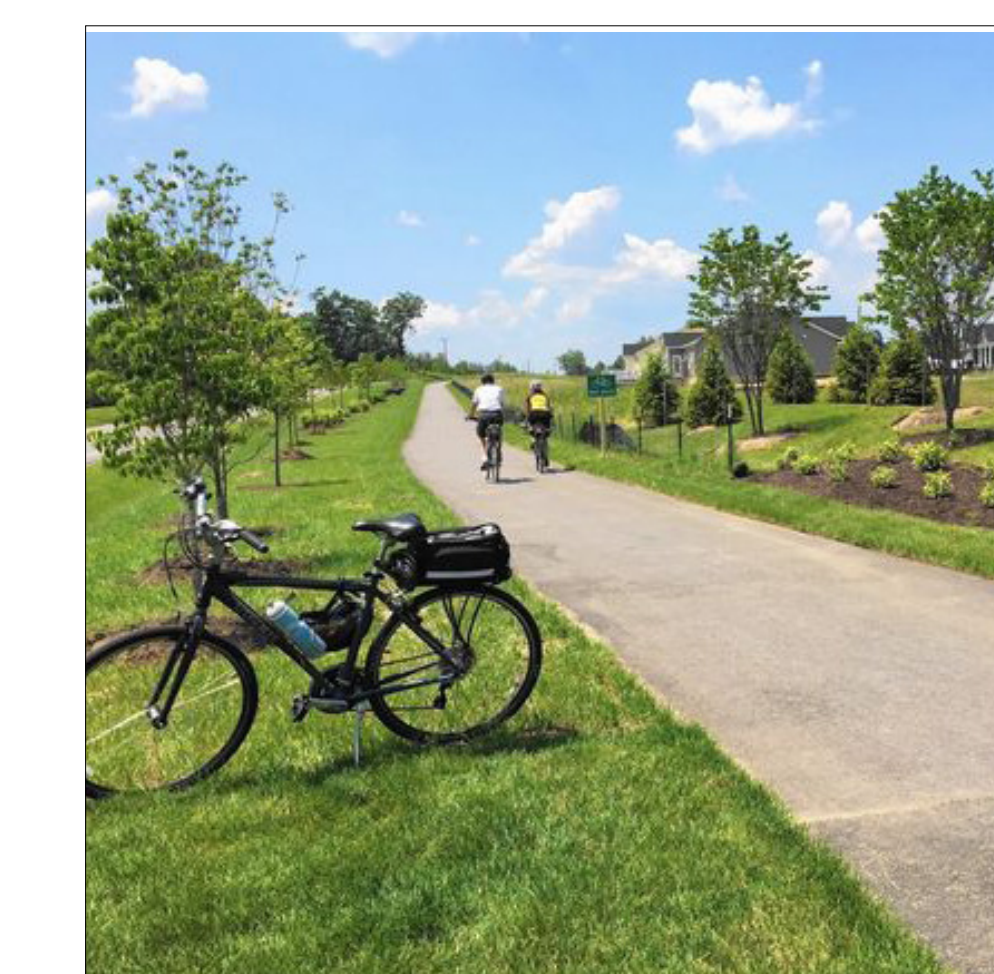

Shared Use Trail

0 40 80 200 300 FEET

